



# BAY ROAD, MOONTA BAY ROAD UPGRADE

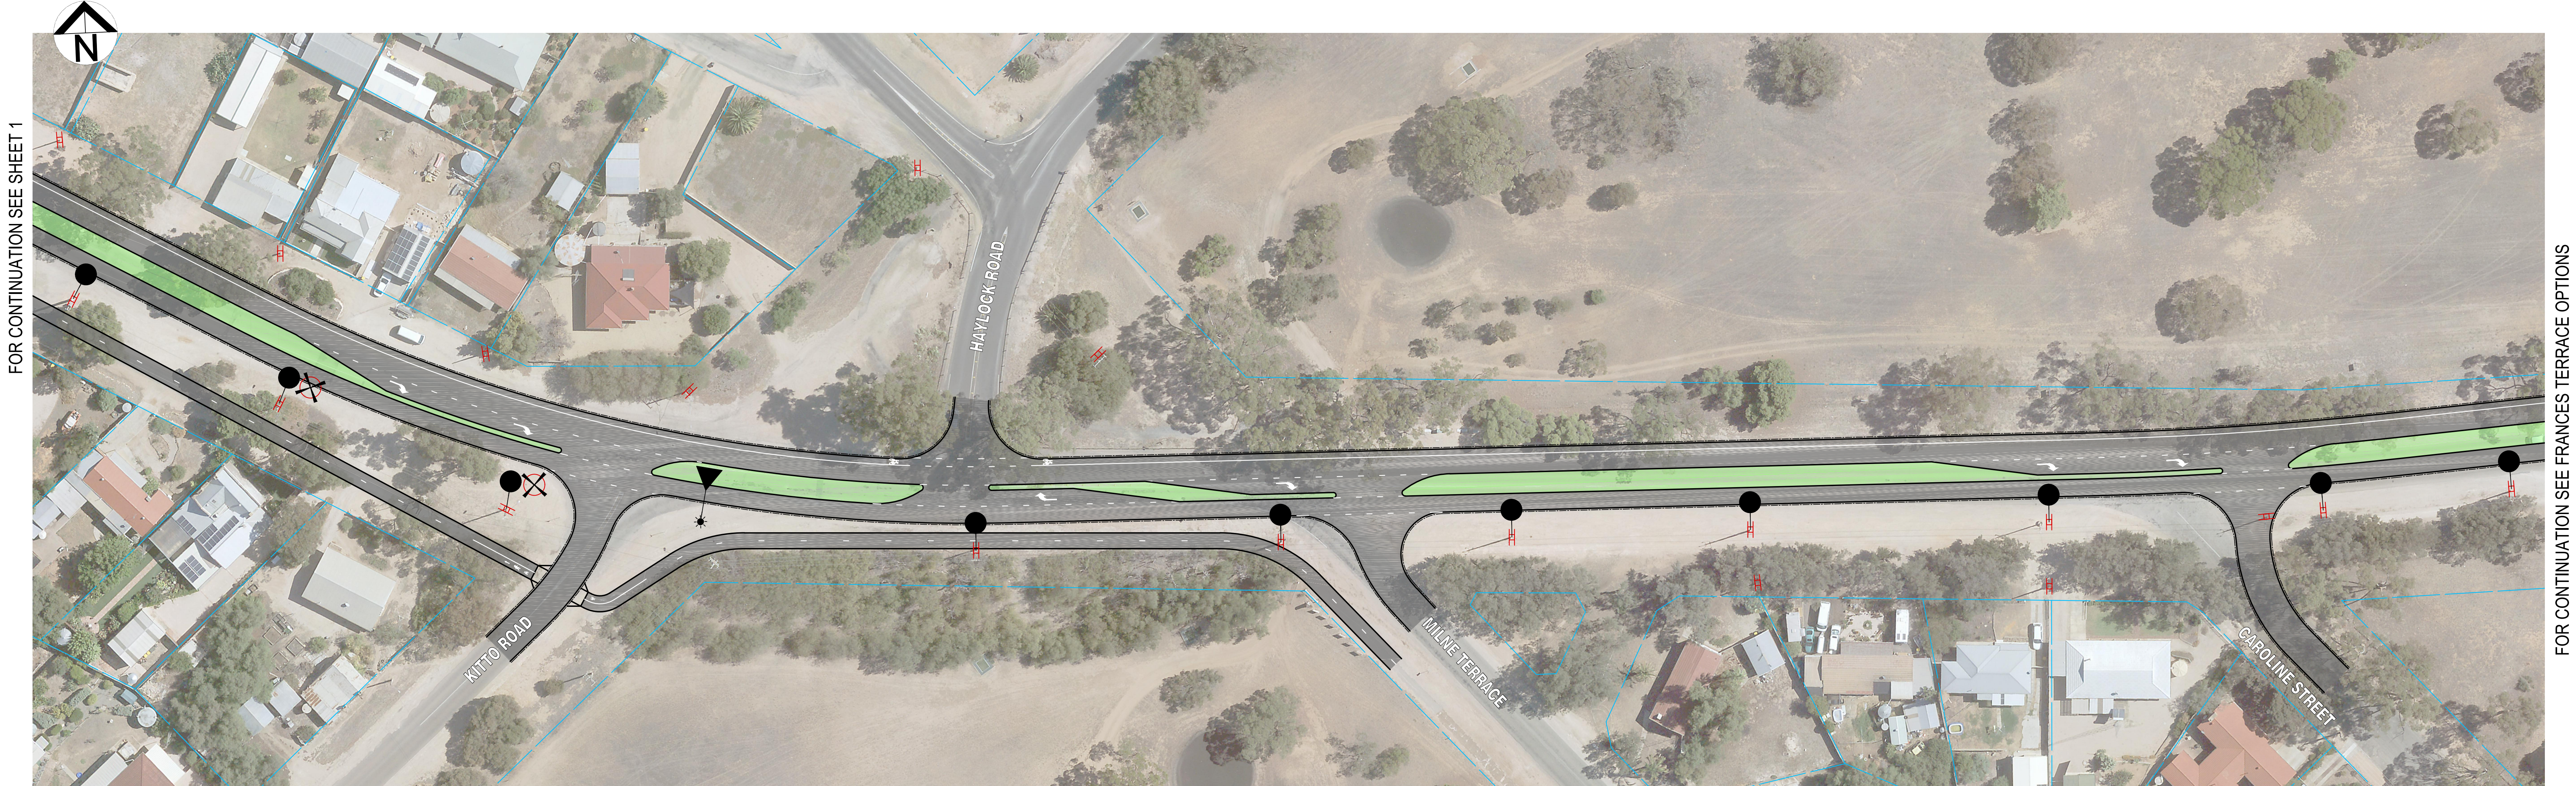

LEGEND		LEGEND	
EXISTING FEATURES	DCDB BOUNDARY	PROPOSED FEATURES	LANE LINE
	LIGHT POLE		CONTINUITY LINE
	STOBIE POLE		UNBROKEN PAINTED LINE
	LUMINAIRE TO BE REMOVED		HOLD LINE
	SAPN LUMINAIRE		KERB AND GUTTER
	COUNCIL LUMINAIRE		PEDESTRIAN RAMP
			LIGHT POLE
			SAPN LUMINAIRE
			COUNCIL LUMINAIRE

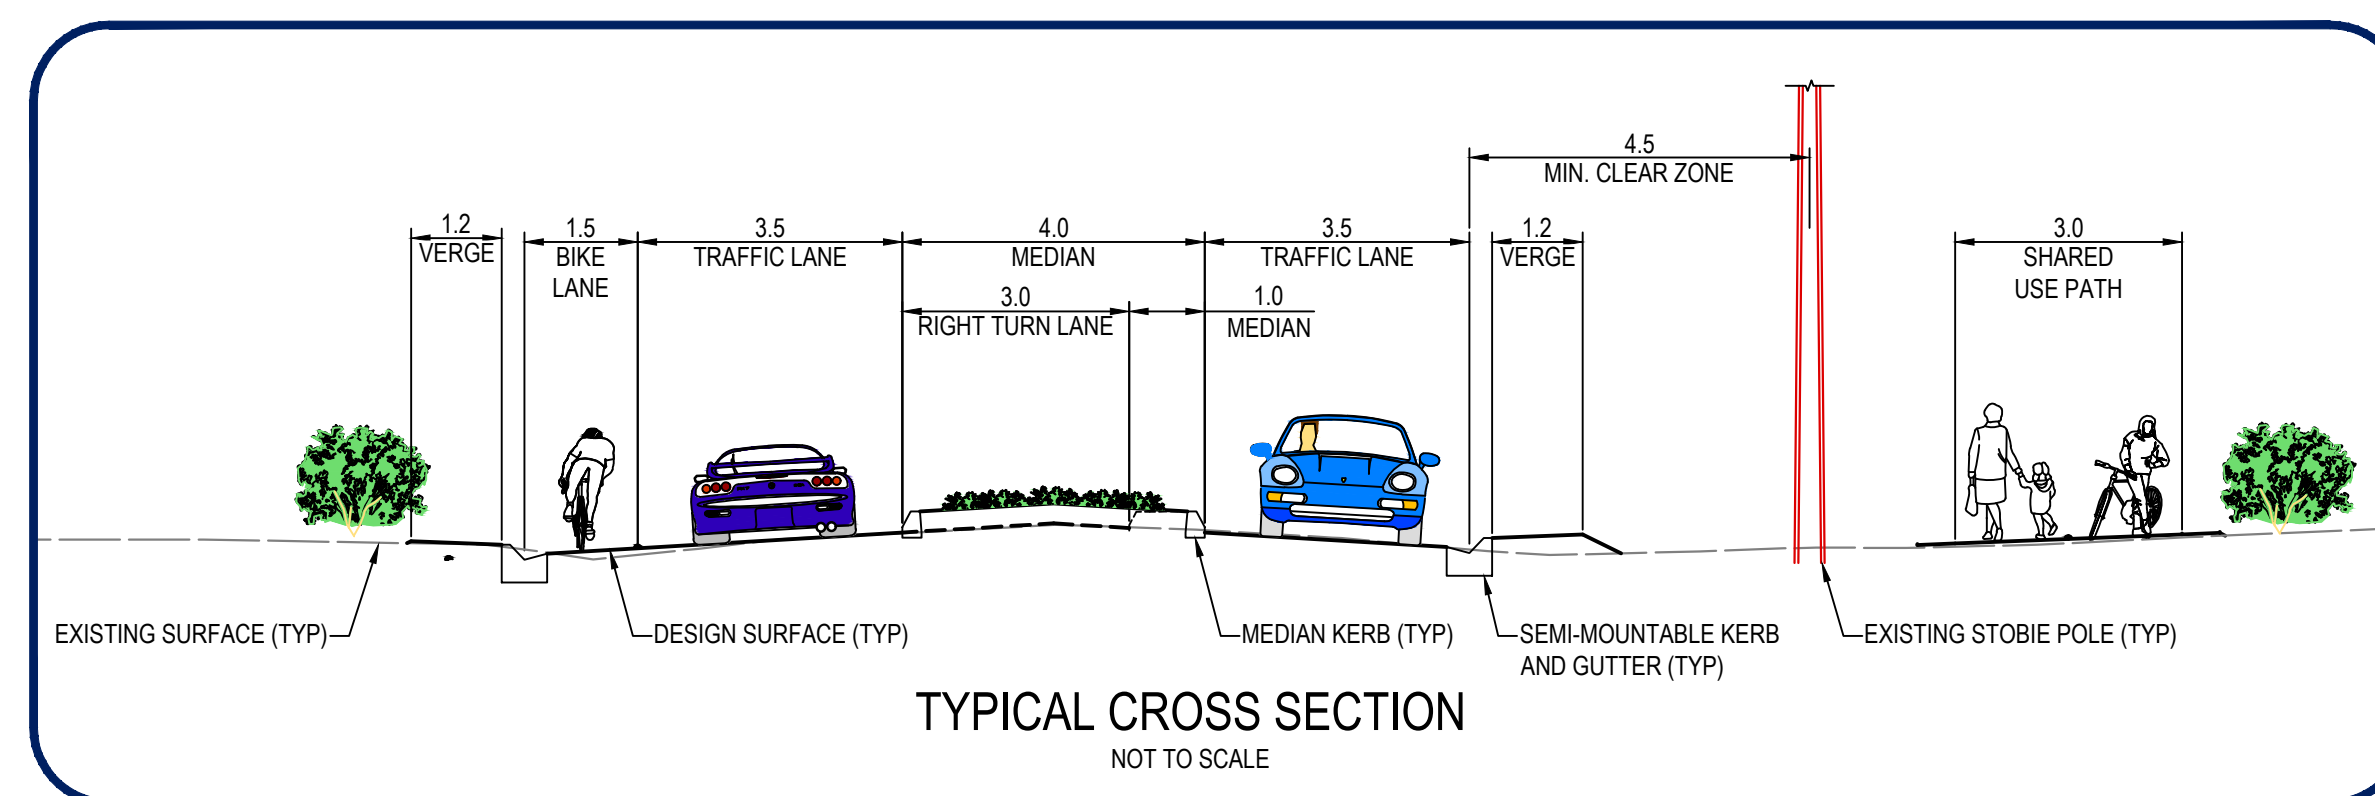

CONCEPT DESIGN - OPTION 3  
UPGRADE BAY ROAD TO INCLUDE A CENTRAL MEDIAN, KERB AND GUTTER,  
BIKE LANE ON NORTHERN SIDE AND A 3m WIDE SHARED PATH - SHEET 2 OF 2

GREENHILL  
COMMERCIAL IN CONFIDENCE